



WEST ELEVATION

EAST ELEVATION

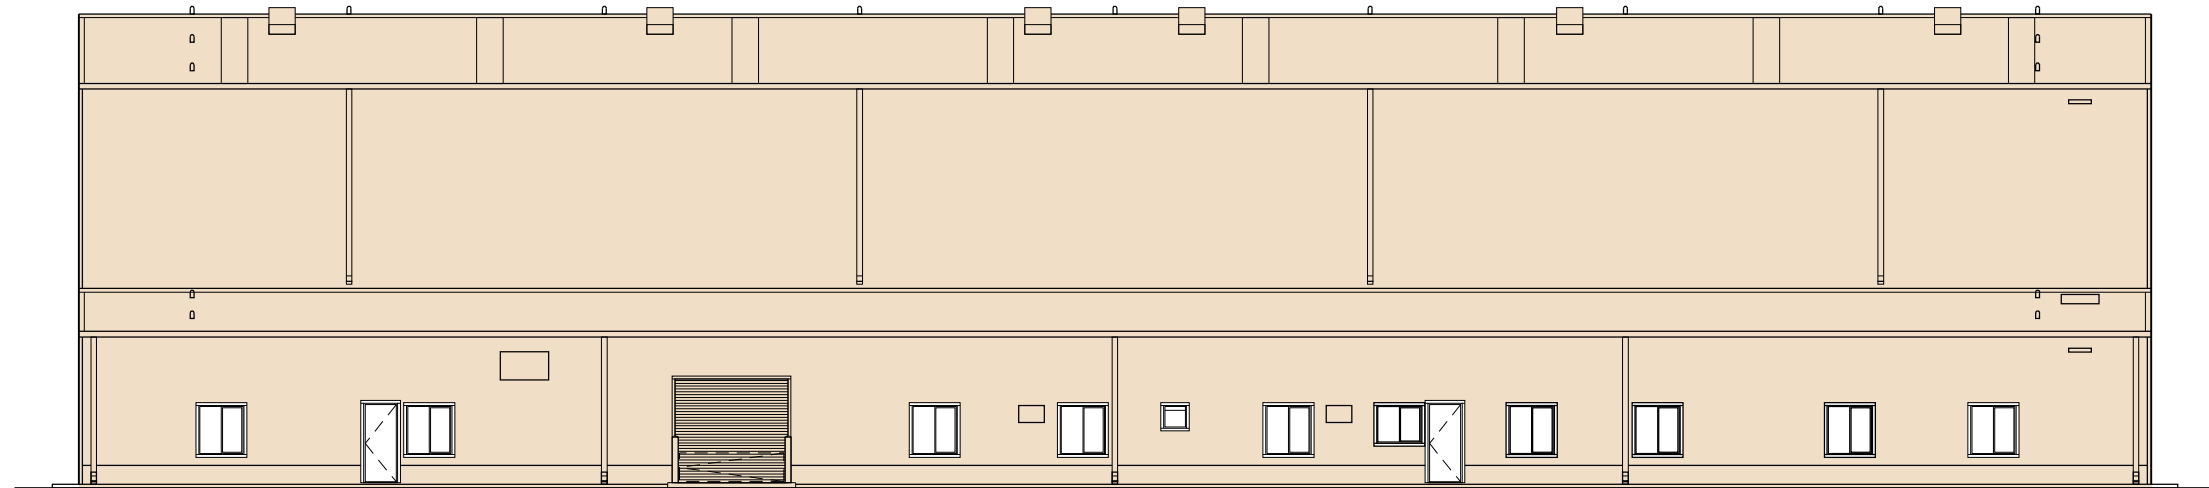

NORTH ELEVATION

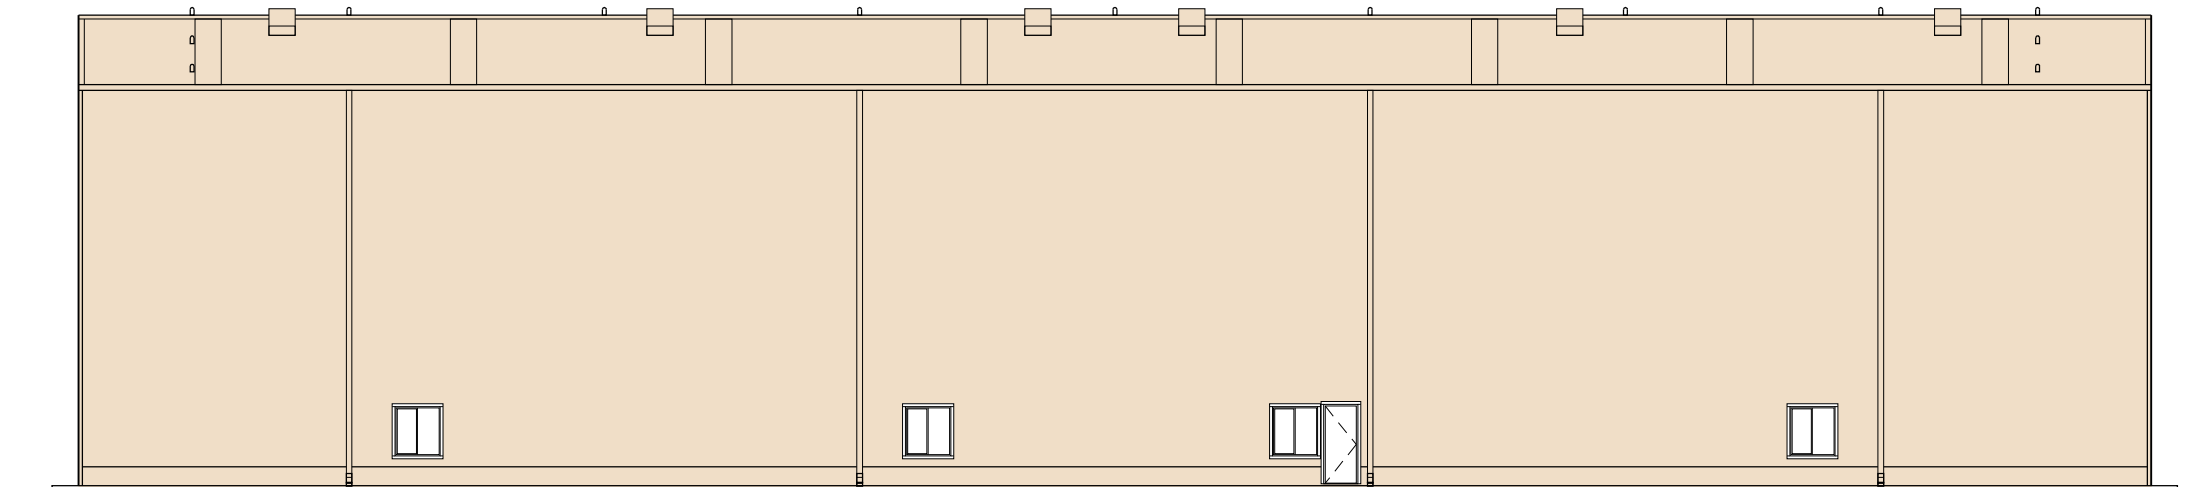

SOUTH ELEVATION



AUSTRALIAN MARINE COMPLEX  
COMMON USER FACILITY

**BUILDING 4  
TRADESHOPS AND  
WAREHOUSE STORAGE  
ELEVATIONS**

SCALE	1:100 @ A1	DATE	23.01.04	DRAWING No.	
DRAWN	DK	APPROVED	CW	<b>FIGURE 13</b>	