




WEST ELEVATION

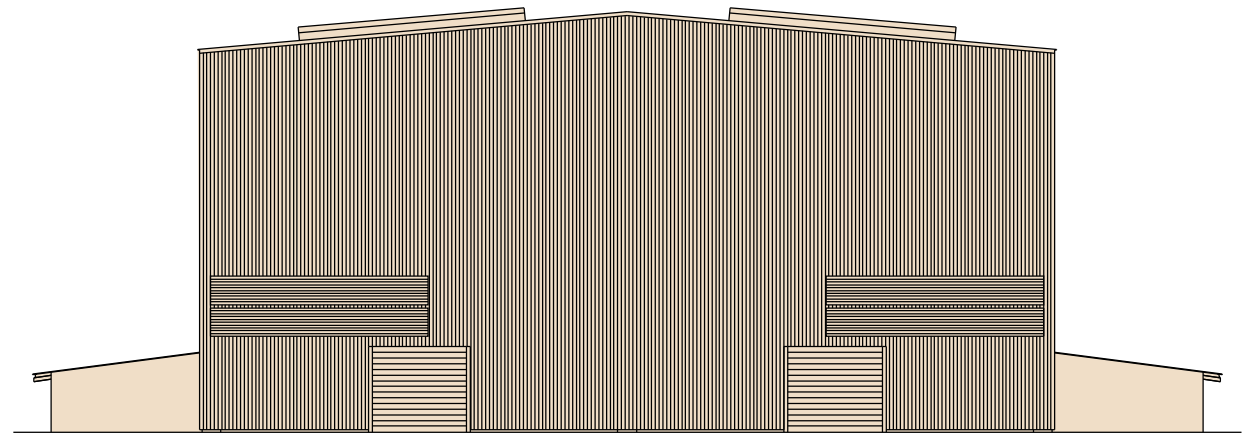


EAST ELEVATION

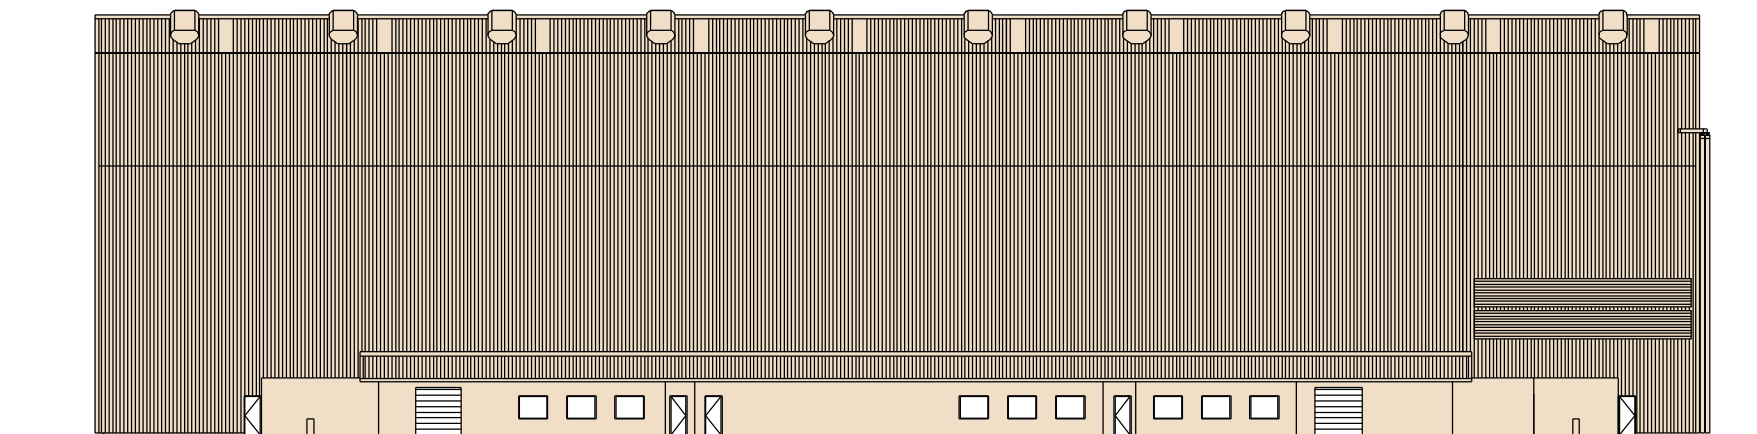

NORTH ELEVATION

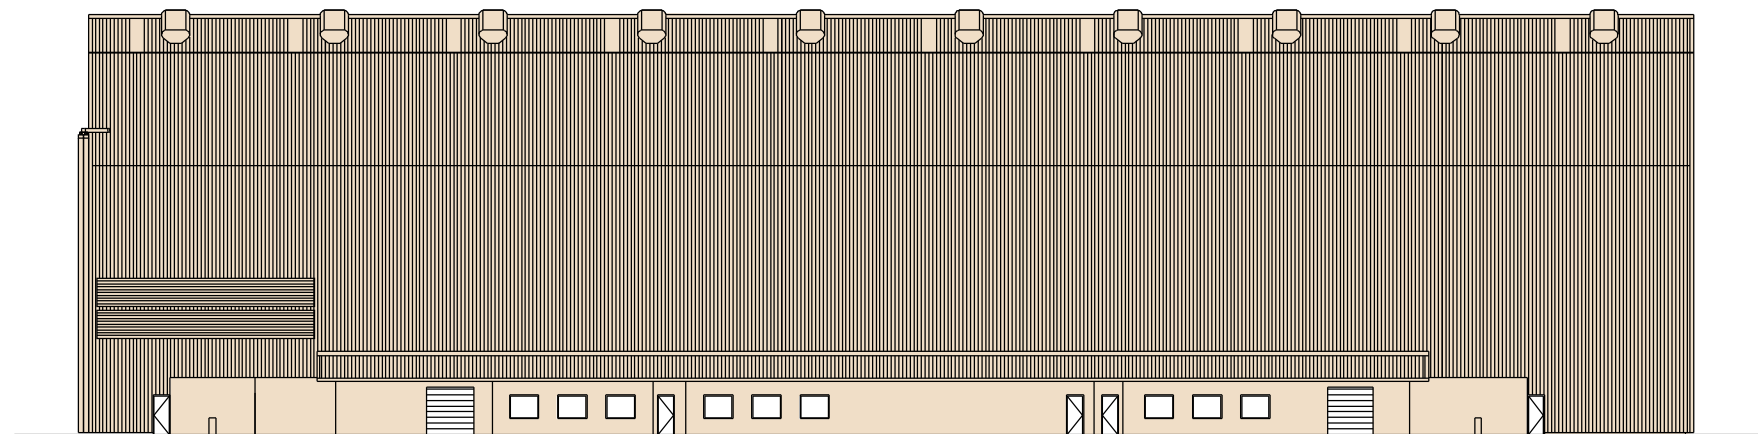

SOUTH ELEVATION

 

AUSTRALIAN MARINE COMPLEX  
COMMON USER FACILITY

**BUILDING 9**  
**FABRICATION HALL No.2**  
**ELEVATIONS**

SCALE	1:200 @ A1	DATE	24.07.05	DRAWING No.	
DRAWN	DK	APPROVED	CW	<b>FIGURE 34</b>	