




WEST VIEW

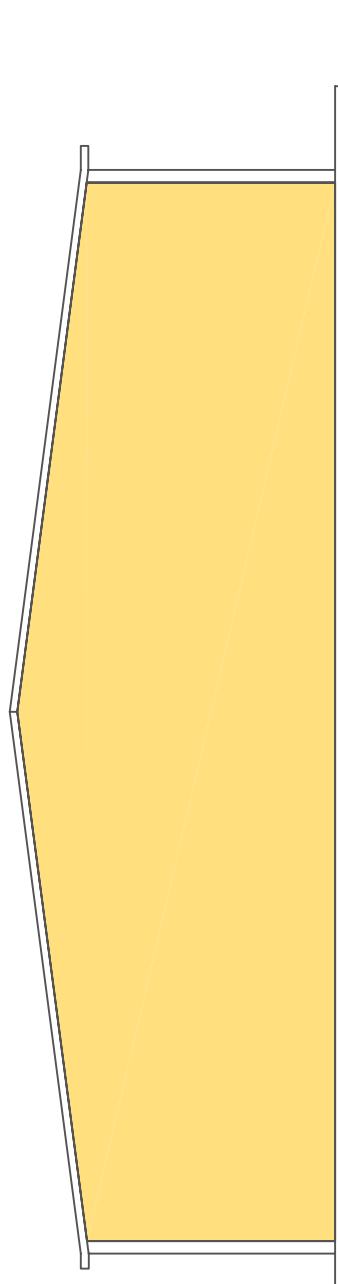

EAST VIEW

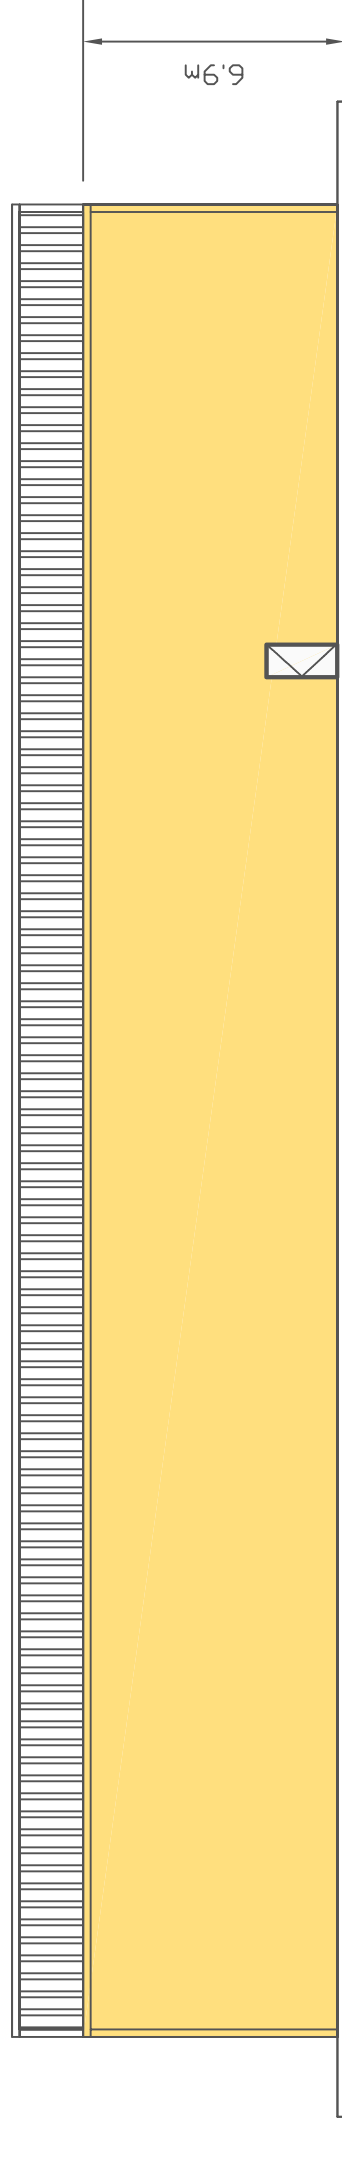

SOUTH VIEW

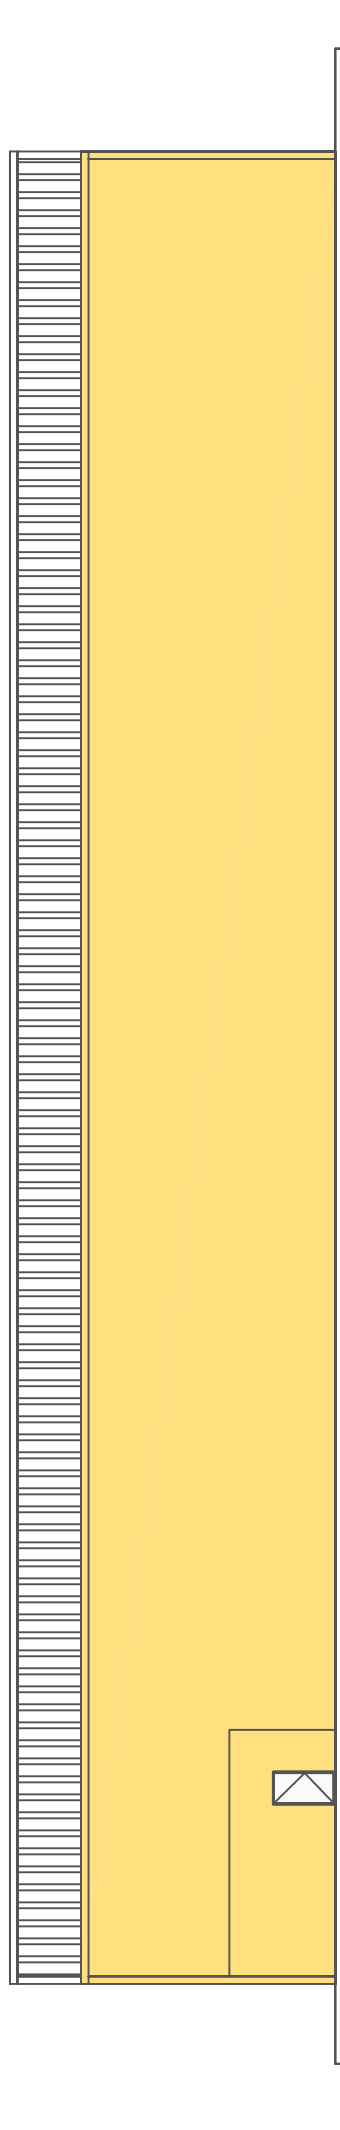

NORTH VIEW

AUSTRALIAN MARINE COMPLEX
COMMON USER FACILITY

BUILDING 10
ELEVATION VIEWS

SCALE 1:200 @A3	DATE 20.07.06	DRAWING No.
DRAWN VAN	APPROVED	FIGURE 36