




WEST ELEVATION

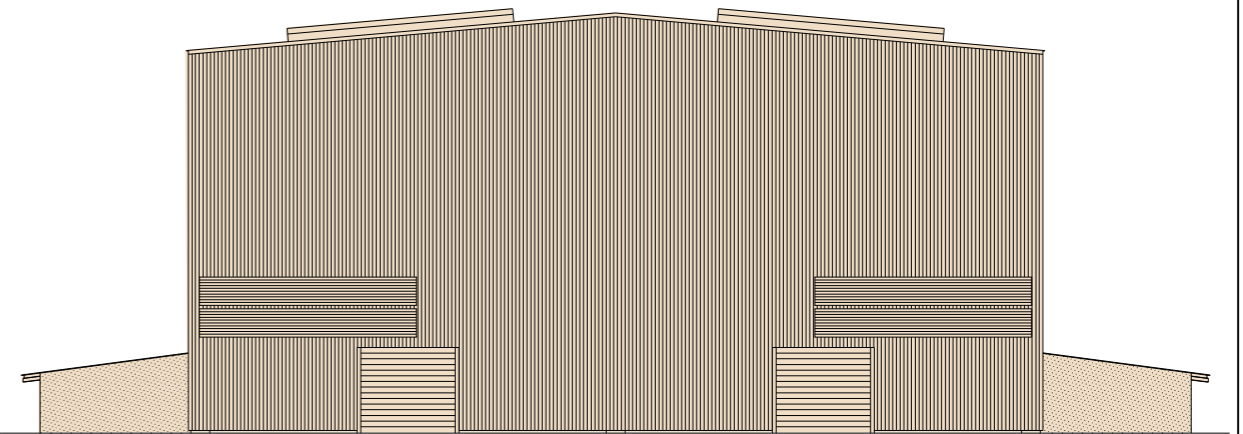

EAST ELEVATION

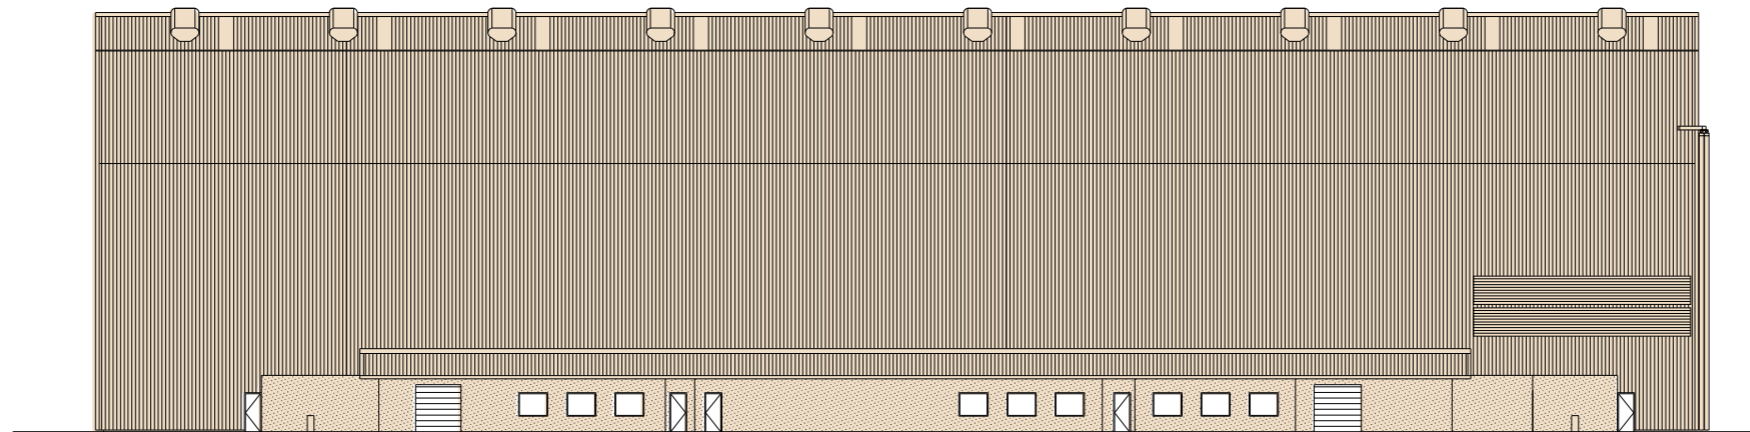

NORTH ELEVATION

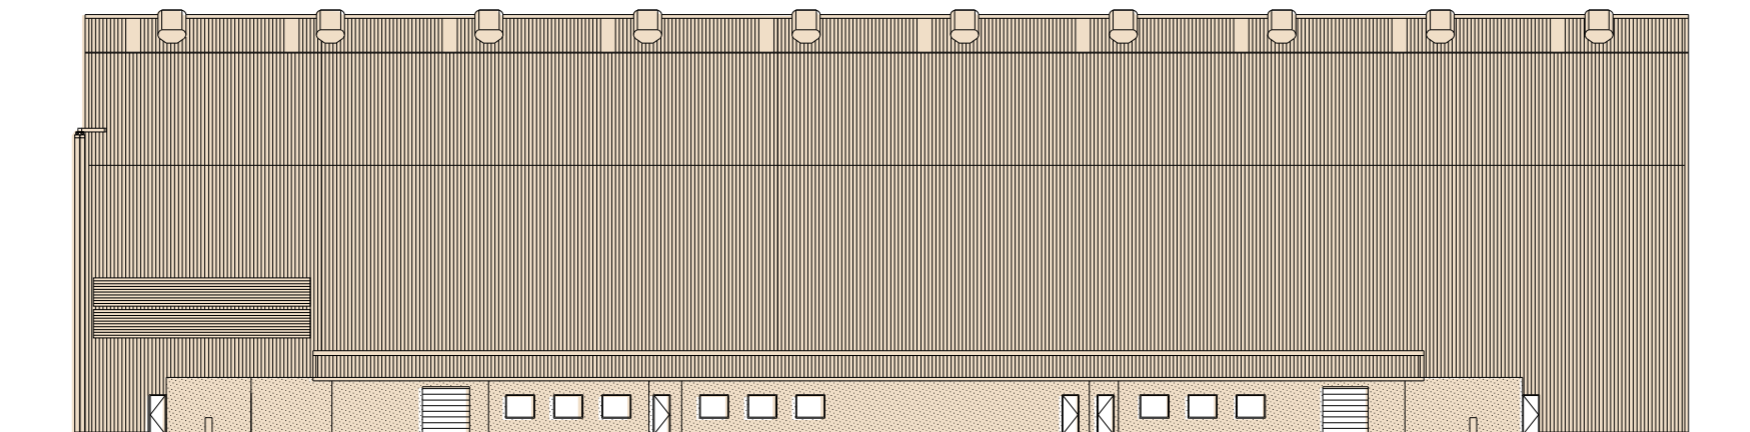

SOUTH ELEVATION

**BUILDING 9  
FABRICATION HALL No2 - ELEVATIONS**