



WEST VIEW

EAST VIEW

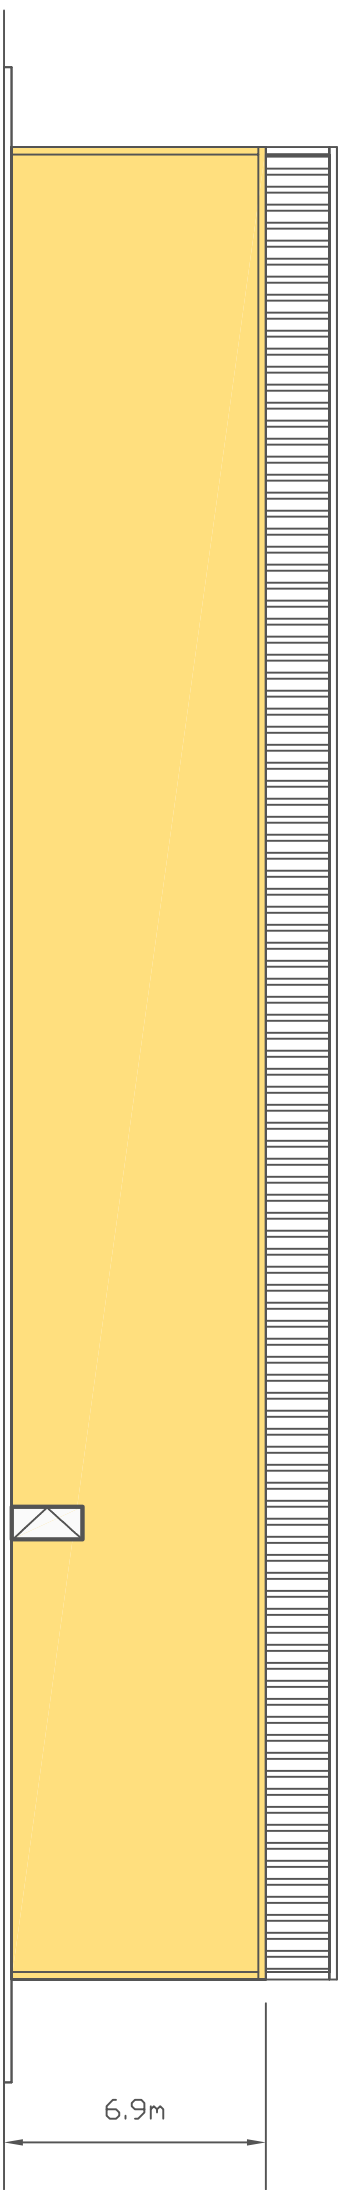

SOUTH VIEW

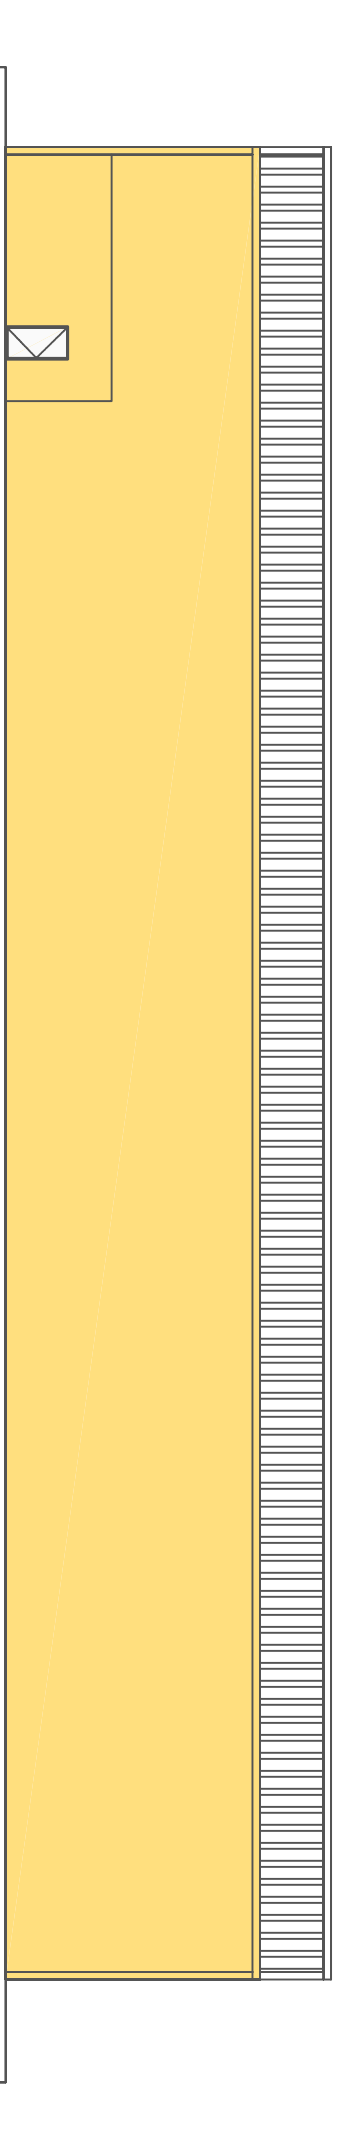

NORTH VIEW

AUSTRALIAN MARINE COMPLEX
COMMON USER FACILITY

BUILDING 10
ELEVATION VIEWS

SCALE	DATE	DRAWING NO.
1:200 @A3	20.07.06	
DRAWN	APPROVED	
VAN		FIGURE 36